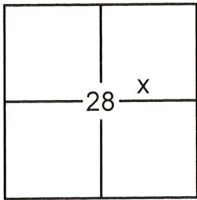


# CORNER RECORD

Document Number

20140018

City of \_\_\_\_\_

County of PLACER, CaliforniaBrief Legal Description LOT 16, OLYMPIC ESTATES SUBDIVISION, DD/MAPS/11 O.R.P.C.SEC. 28  
T. 16 N.  
R. 16 E.  
M.D.B. & M.

## CORNER TYPE

Government Corner ☐ Control  
Meander ☐ Property  
Rancho ☐ Other  
Date of Survey 6/17/2016

## COORDINATES (OPTIONAL)

☐ N. \_\_\_\_\_  
☒ E. \_\_\_\_\_  
Zone \_\_\_\_\_ Datum \_\_\_\_\_  
Elev. \_\_\_\_\_  
Vert. Datum: NGVD29 ☐ NAVD88 ☐  
Meas. Units: Metric ☐ Imperial ☐

CORNER- Left as Found ☐ Found and Tagged ☐ Established ☐ Reestablished ☒ Rebuilt ☐

Identification and type of corner found: Evidence used to identify or procedure used to establish or reestablish the corner:

USED RECORD DIMENSIONS AND FOUND MONUMENTS PER DD/MAPS/11 O.R.P.C., TO REESTABLISH THE MISSING CORNER OF LOT 16, AS SHOWN ON THE ACCOMPANYING PLAT.

A description of the physical condition of the monument as found and as set or reset:

- ☒ SET  $\frac{5}{8}$ " REBAR WITH YELLOW PLASTIC CAP LS-7429 AS SHOWN ON PLAT  
☒ FOUND MONUMENT AS SHOWN ON PLAT  
☒ DIMENSION POINT (NOTHING FOUND OR SET)

## SURVEYOR'S STATEMENT

This Corner Record was prepared by me or under my direction in conformance with the

Land Surveyors Act on June 23, 2016

Signed [Signature] P.L.S. or R.C.E. No. 7429



## COUNTY SURVEYOR'S STATEMENT

This Corner Record was received \_\_\_\_\_

and examined and filed September 12, 2016

Signed [Signature] P.L.S. or R.C.E. No. 6584

Title County Surveyor




COUNTY SURVEYOR'S COMMENT:

PLAT OF SURVEY

LOT 16, OLYMPIC ESTATES SUBDIVISION, AS FILED IN BOOK DD OF MAPS AT PAGE 11, OFFICIAL RECORDS PLACER COUNTY, CALIFORNIA. A PORTION OF SECTION 28, TOWNSHIP 16 N., RANGE 16 E., M.D.B. & M.

SCALE 1" = 20' DATE OF SURVEY 6/17/2016

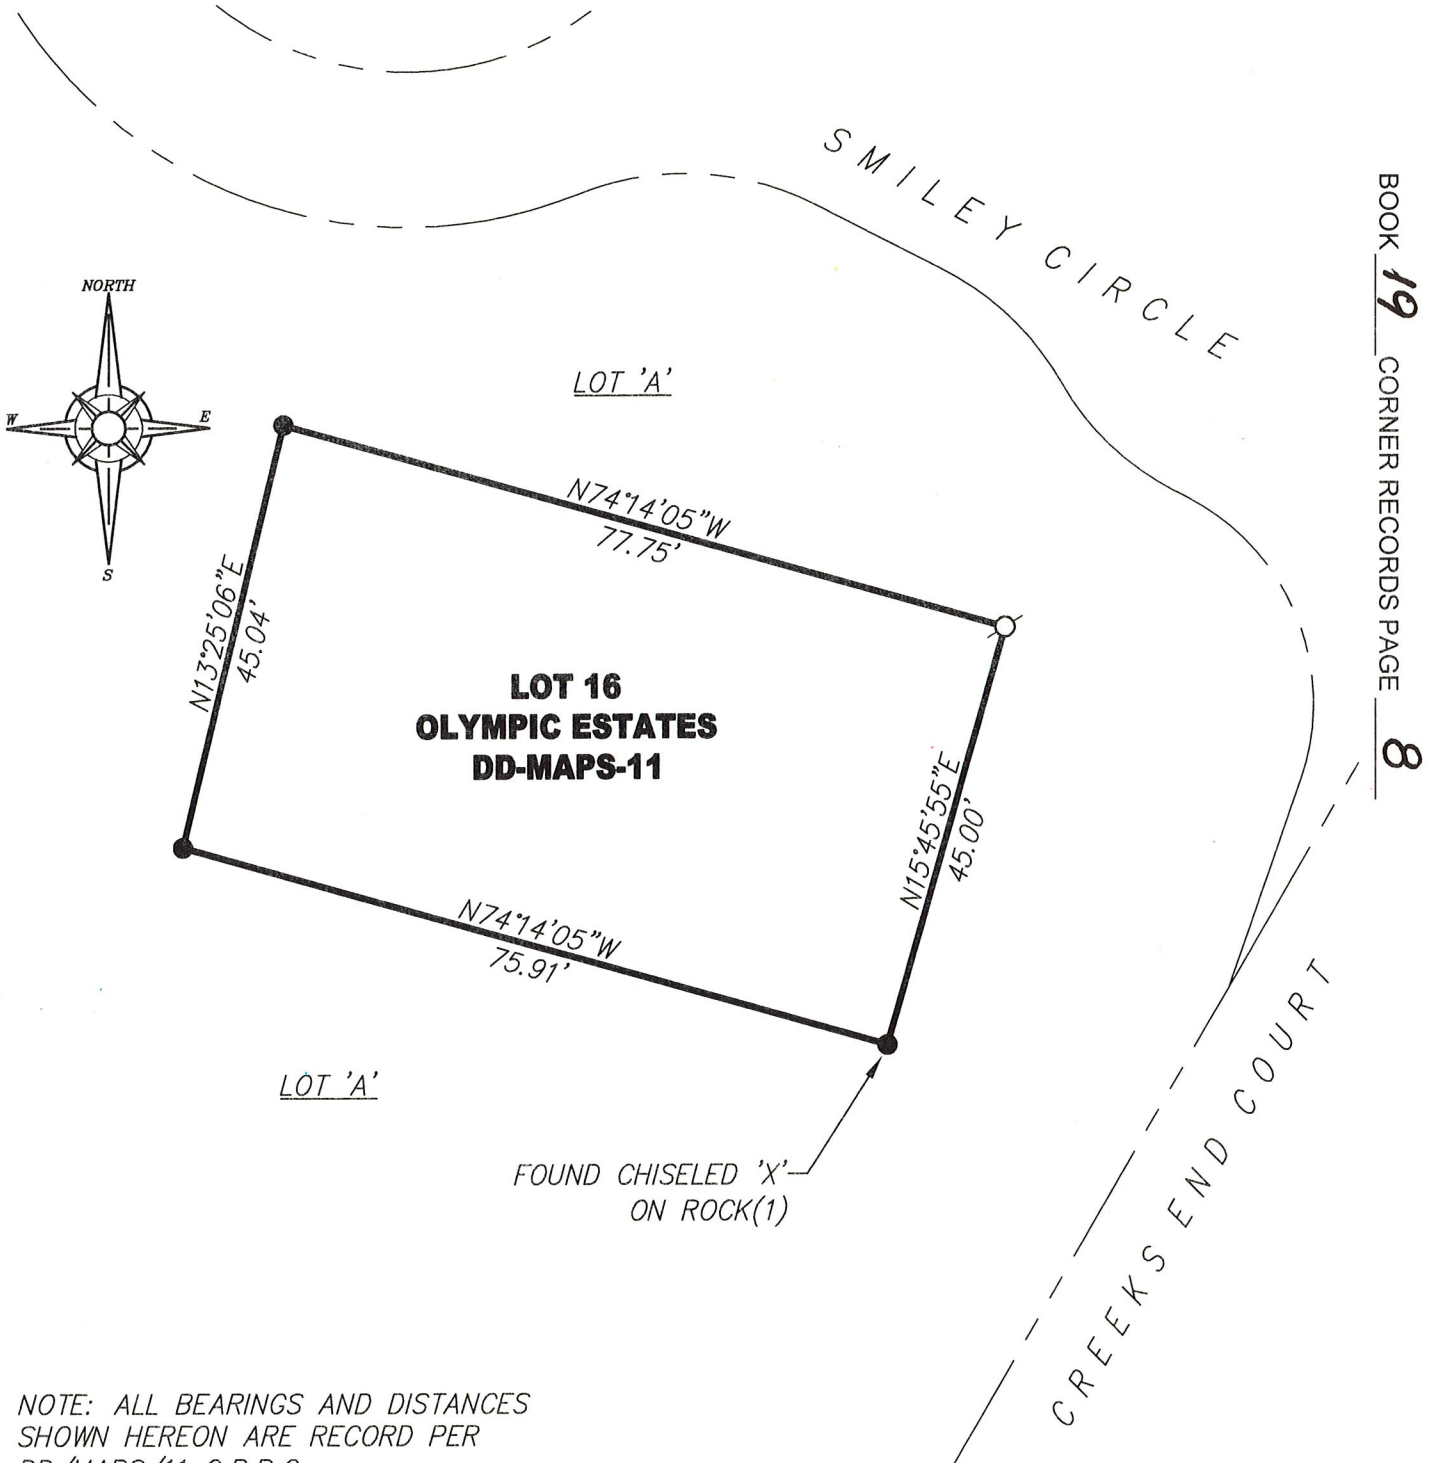

BOOK 19 CORNER RECORDS PAGE 8

NOTE: ALL BEARINGS AND DISTANCES SHOWN HEREON ARE RECORD PER DD/MAPS/11 O.R.P.C.

- FOUND 3/4" REBAR WITH COPPER SLEEVE LS-8373(1), UNLESS OTHERWISE NOTED
- SET 5/8" REBAR WITH YELLOW PLASTIC CAP L.S. 7429 OR OTHERWISE NOTED
- DIMENSION POINT (NOTHING FOUND OR SET)
- (1) PER DD/MAPS/11

J/N 862.13